


PRELIMINARY

SUBJECT TO CHANGE

3/30/2020

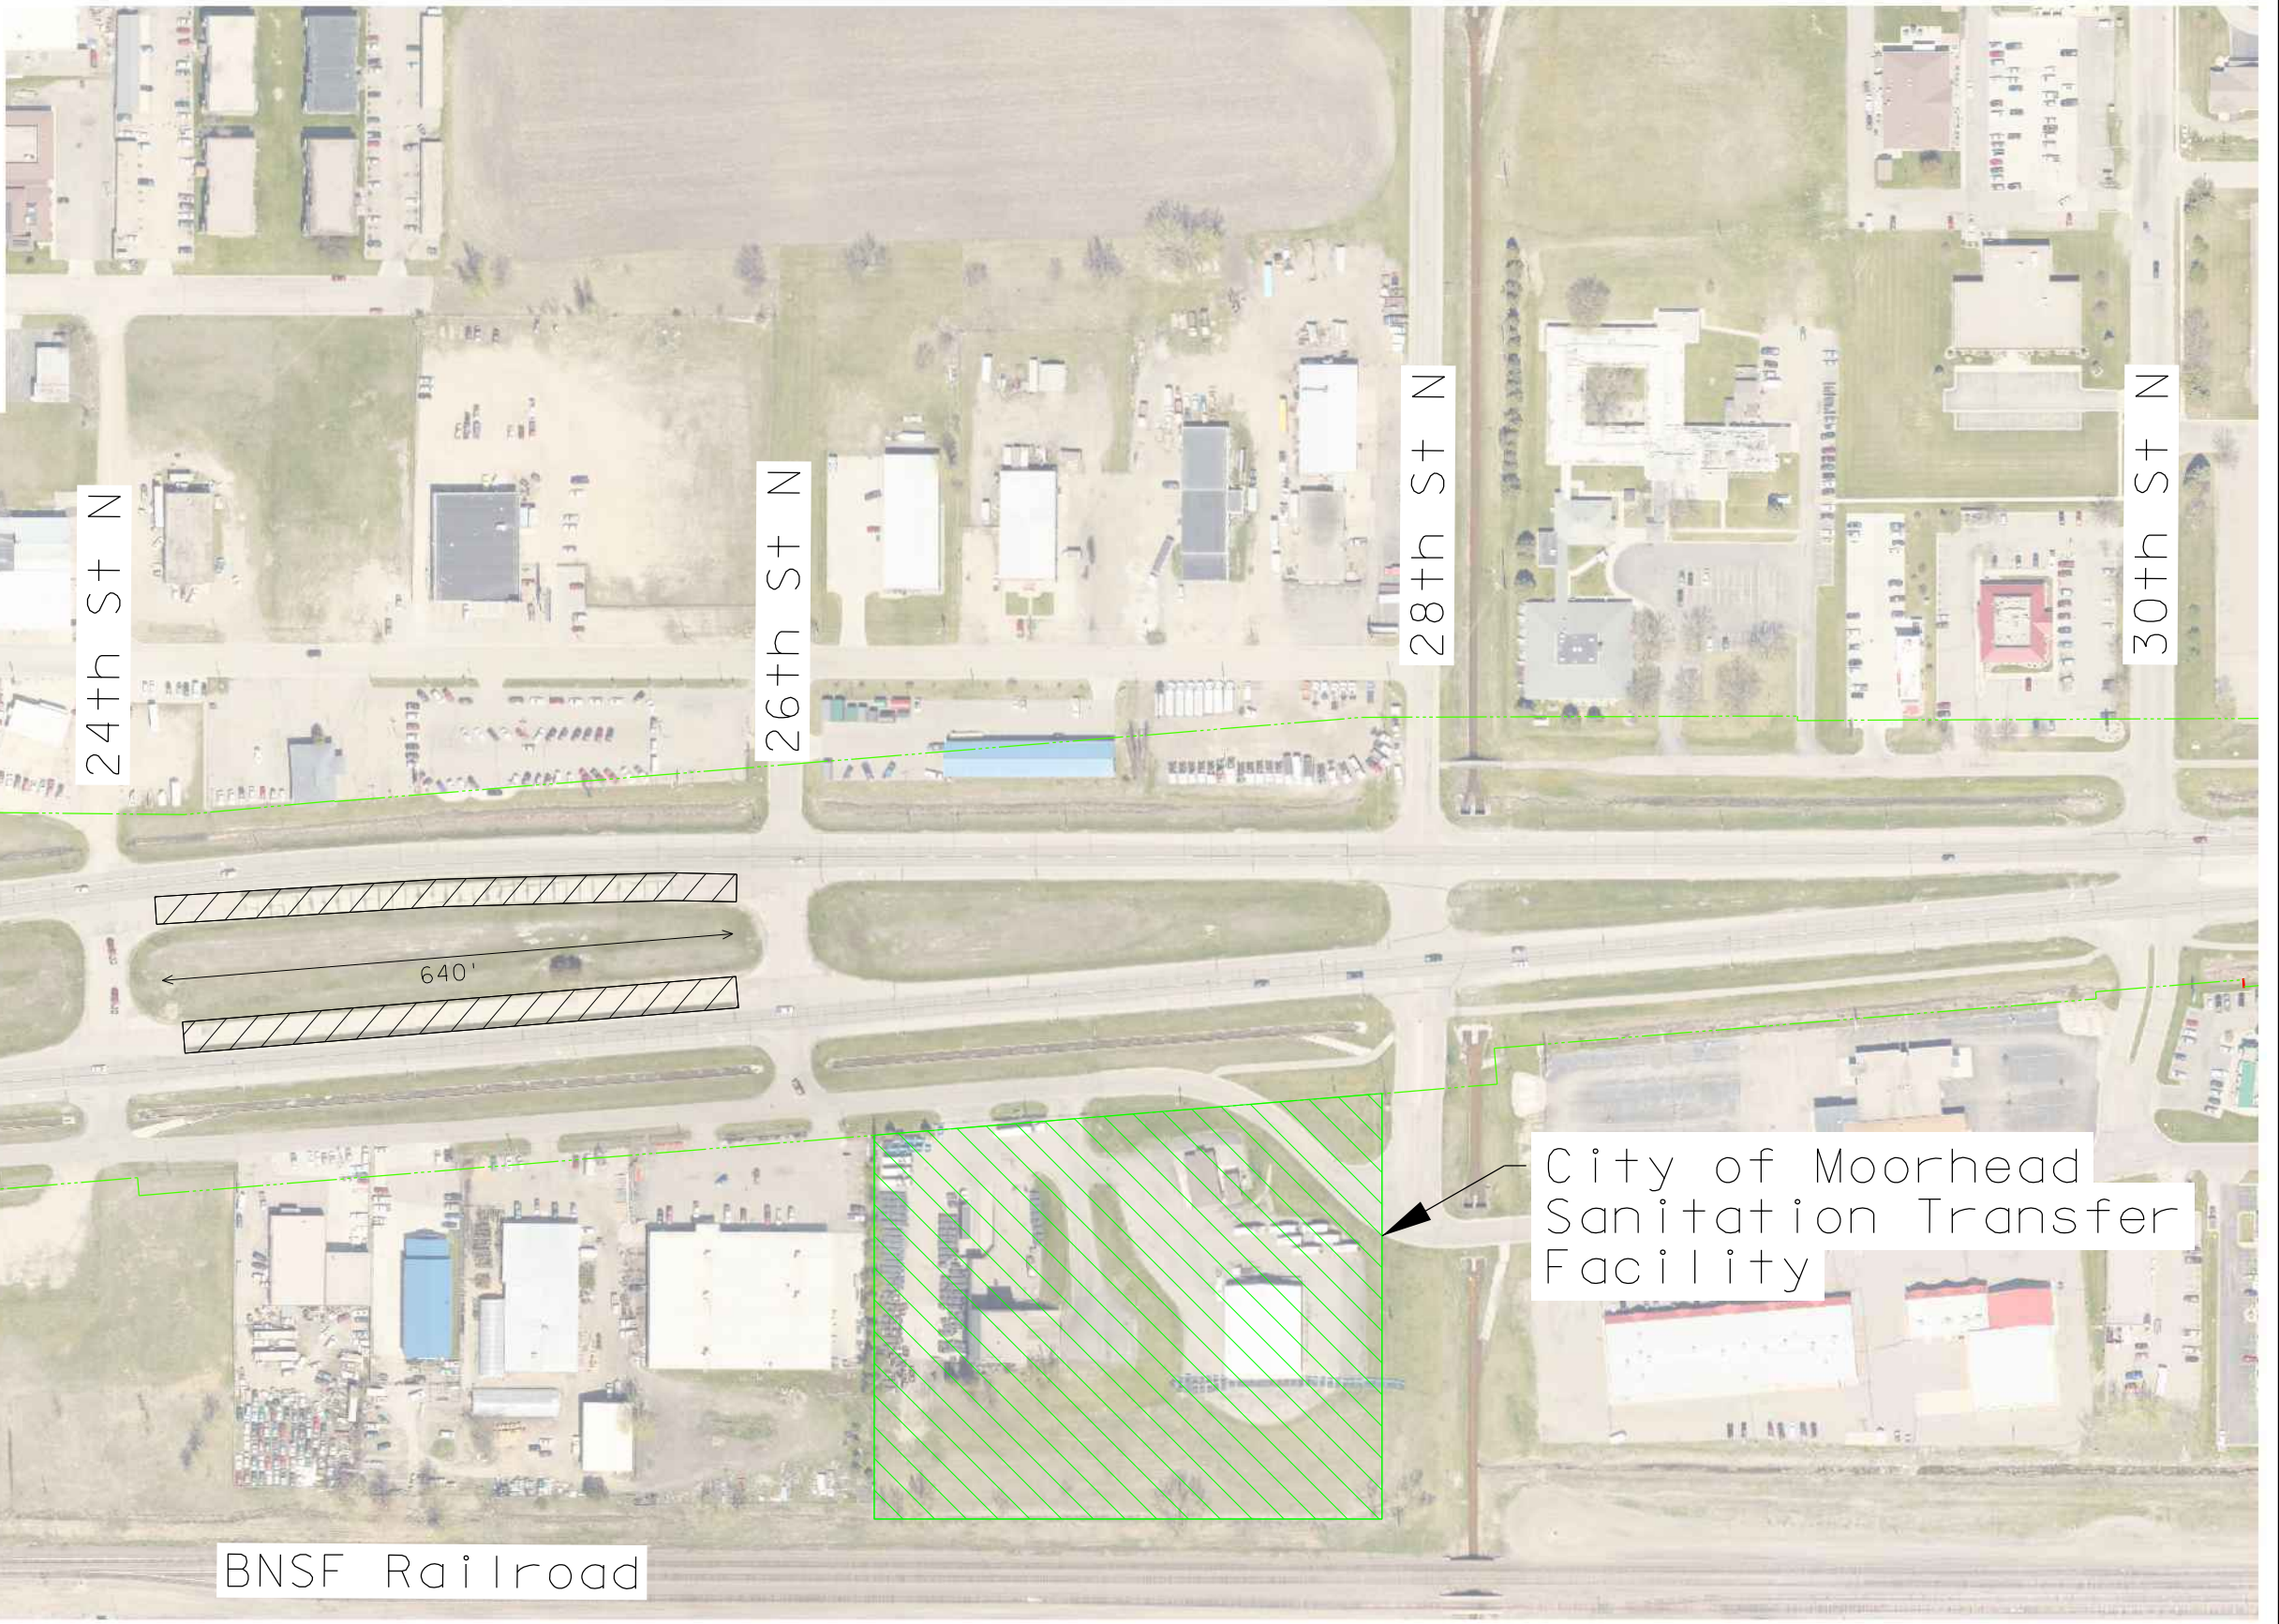

H:\Projects\11000\11648\Design\11648_Inspection Site.dgn